


SITE STATISTICS


|                         |   |                    |
|-------------------------|---|--------------------|
|                         | 26 Clairmont St.   |                    |
| SITE AREA:              | 588.71sm [1.43ac]   |                    |
| ZONING:                 | R1C   |                    |
| LEGAL DESCRIPTION:      | Lots 3 & 4 on the North Side of Clairmont Street Reg'd Plans No's 890 & 891. City of Thorold.<br>Regional Municipality of Niagara |                    |
| PROPOSED USE:           | Single Detached Dwelling   |                    |
|                         | Required   | 26 Clairmont St.   |
| MIN LOT AREA:           | 325m2   | 588.7 sm           |
| MIN LOT FRONTAGE:       | 10.5m   | 14.64 m            |
| SETBACKS:               | Min.   | Exist / Prop.      |
| Front Yard              | 4.5m   | 10.35m             |
| Rear Yard (Manse)       | 7.5m   | 15.99m             |
| Rear Yard (Garage)      | 0.9m   | 1.6m               |
| Int. Side Yard (Manse)  |   |                    |
| East                    | 1.2m   | 1.8m               |
| West                    | 1.2m   | 3.3m               |
| Int. Side Yard (Garage) |   |                    |
| East                    | 0.9m   | 5.8m               |
| West                    | 0.9m   | 1.6m               |
| HEIGHT:                 |   |                    |
| Manse:                  | MAX: 11m   | ± 9.4m             |
| Garage:                 | MAX: 4.5m   | ± 4.2m             |
| LANDSCAPE               |   |                    |
| Open Space              | 30%   | 408.37 sm (69.3 %) |
| MAX LOT COVERAGE:       |   |                    |
| Manse:                  | MAX: 45%   | ± 149 sm (25.3 %)  |
| PARKING:                | 2 Cars   |                    |

DRAWING LEGEND



|   |                    |
|---|--------------------|
| ▼ | PRINCIPAL ENTRANCE |
| ▽ | ENTRANCE           |

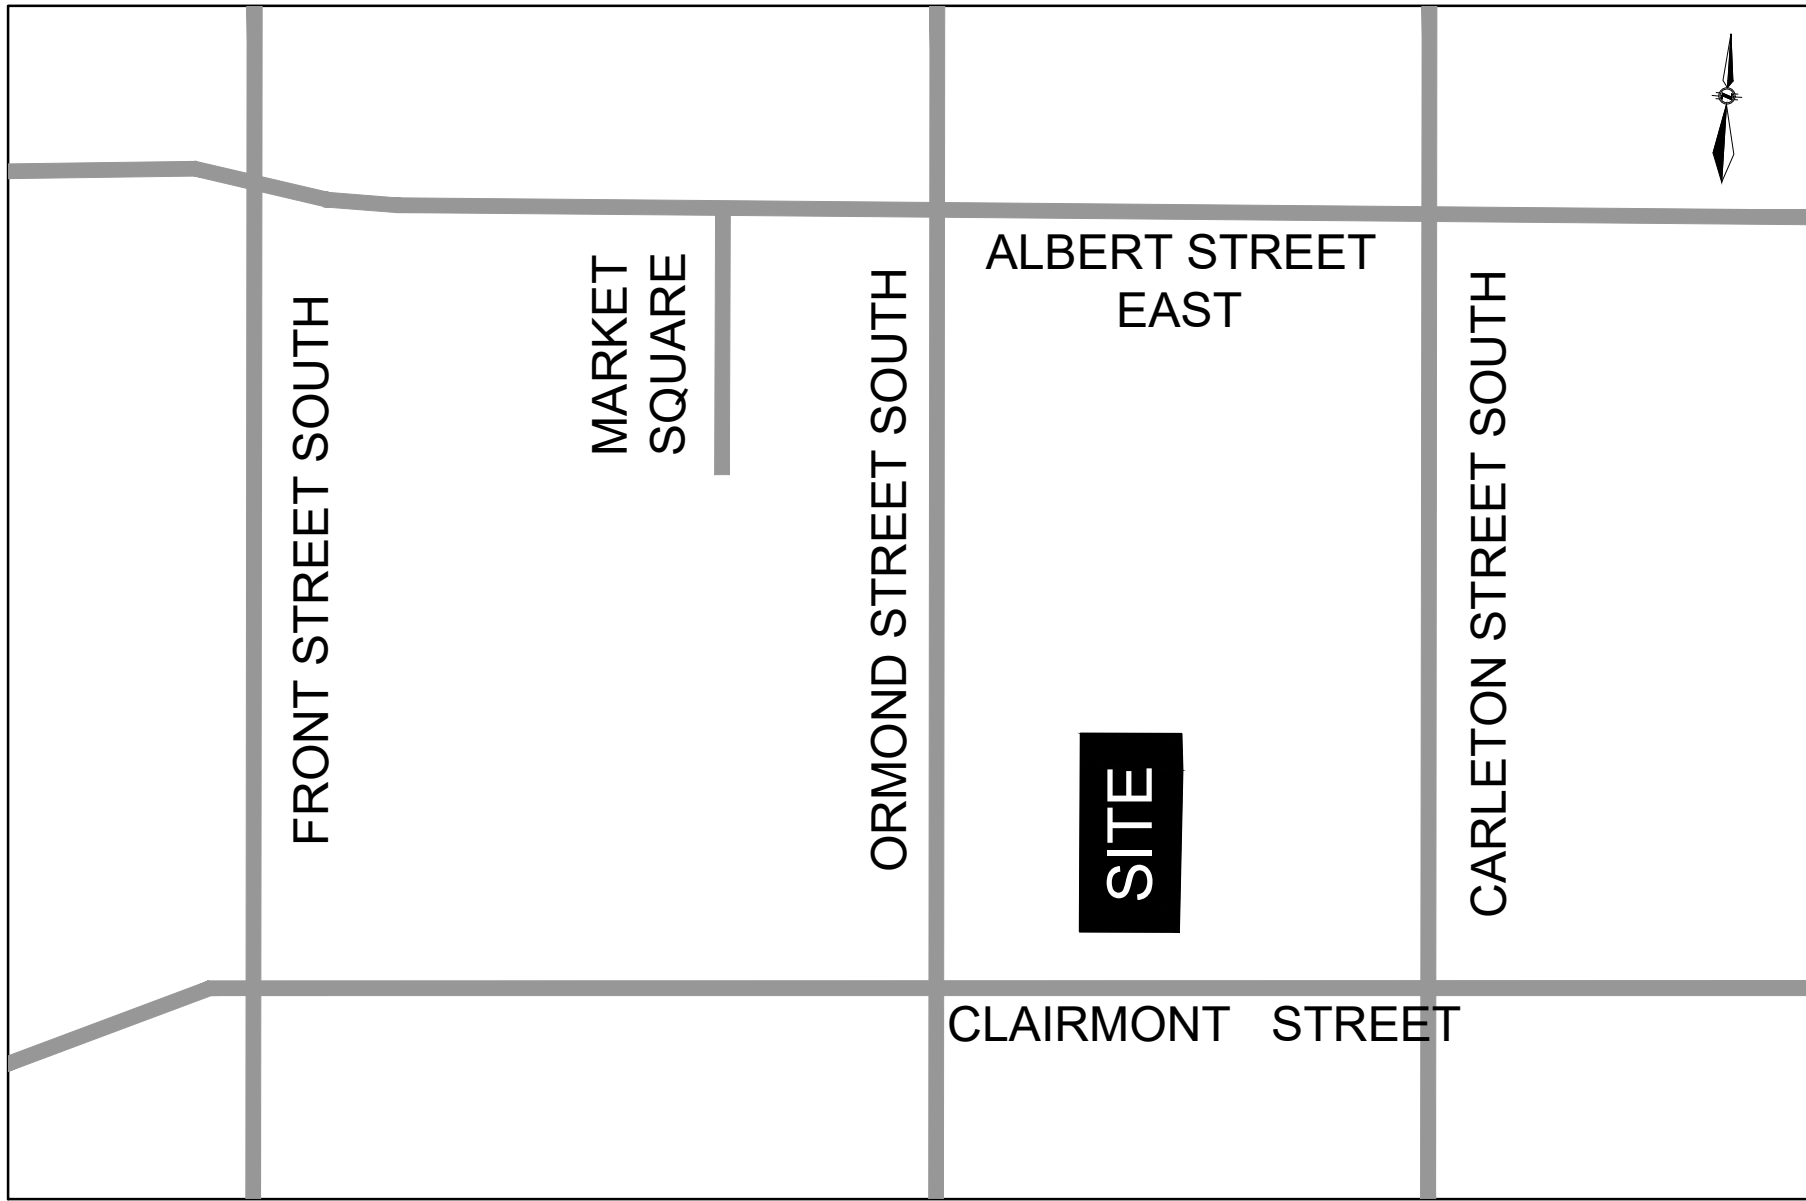

2 Key Plan  
Scale: NTS

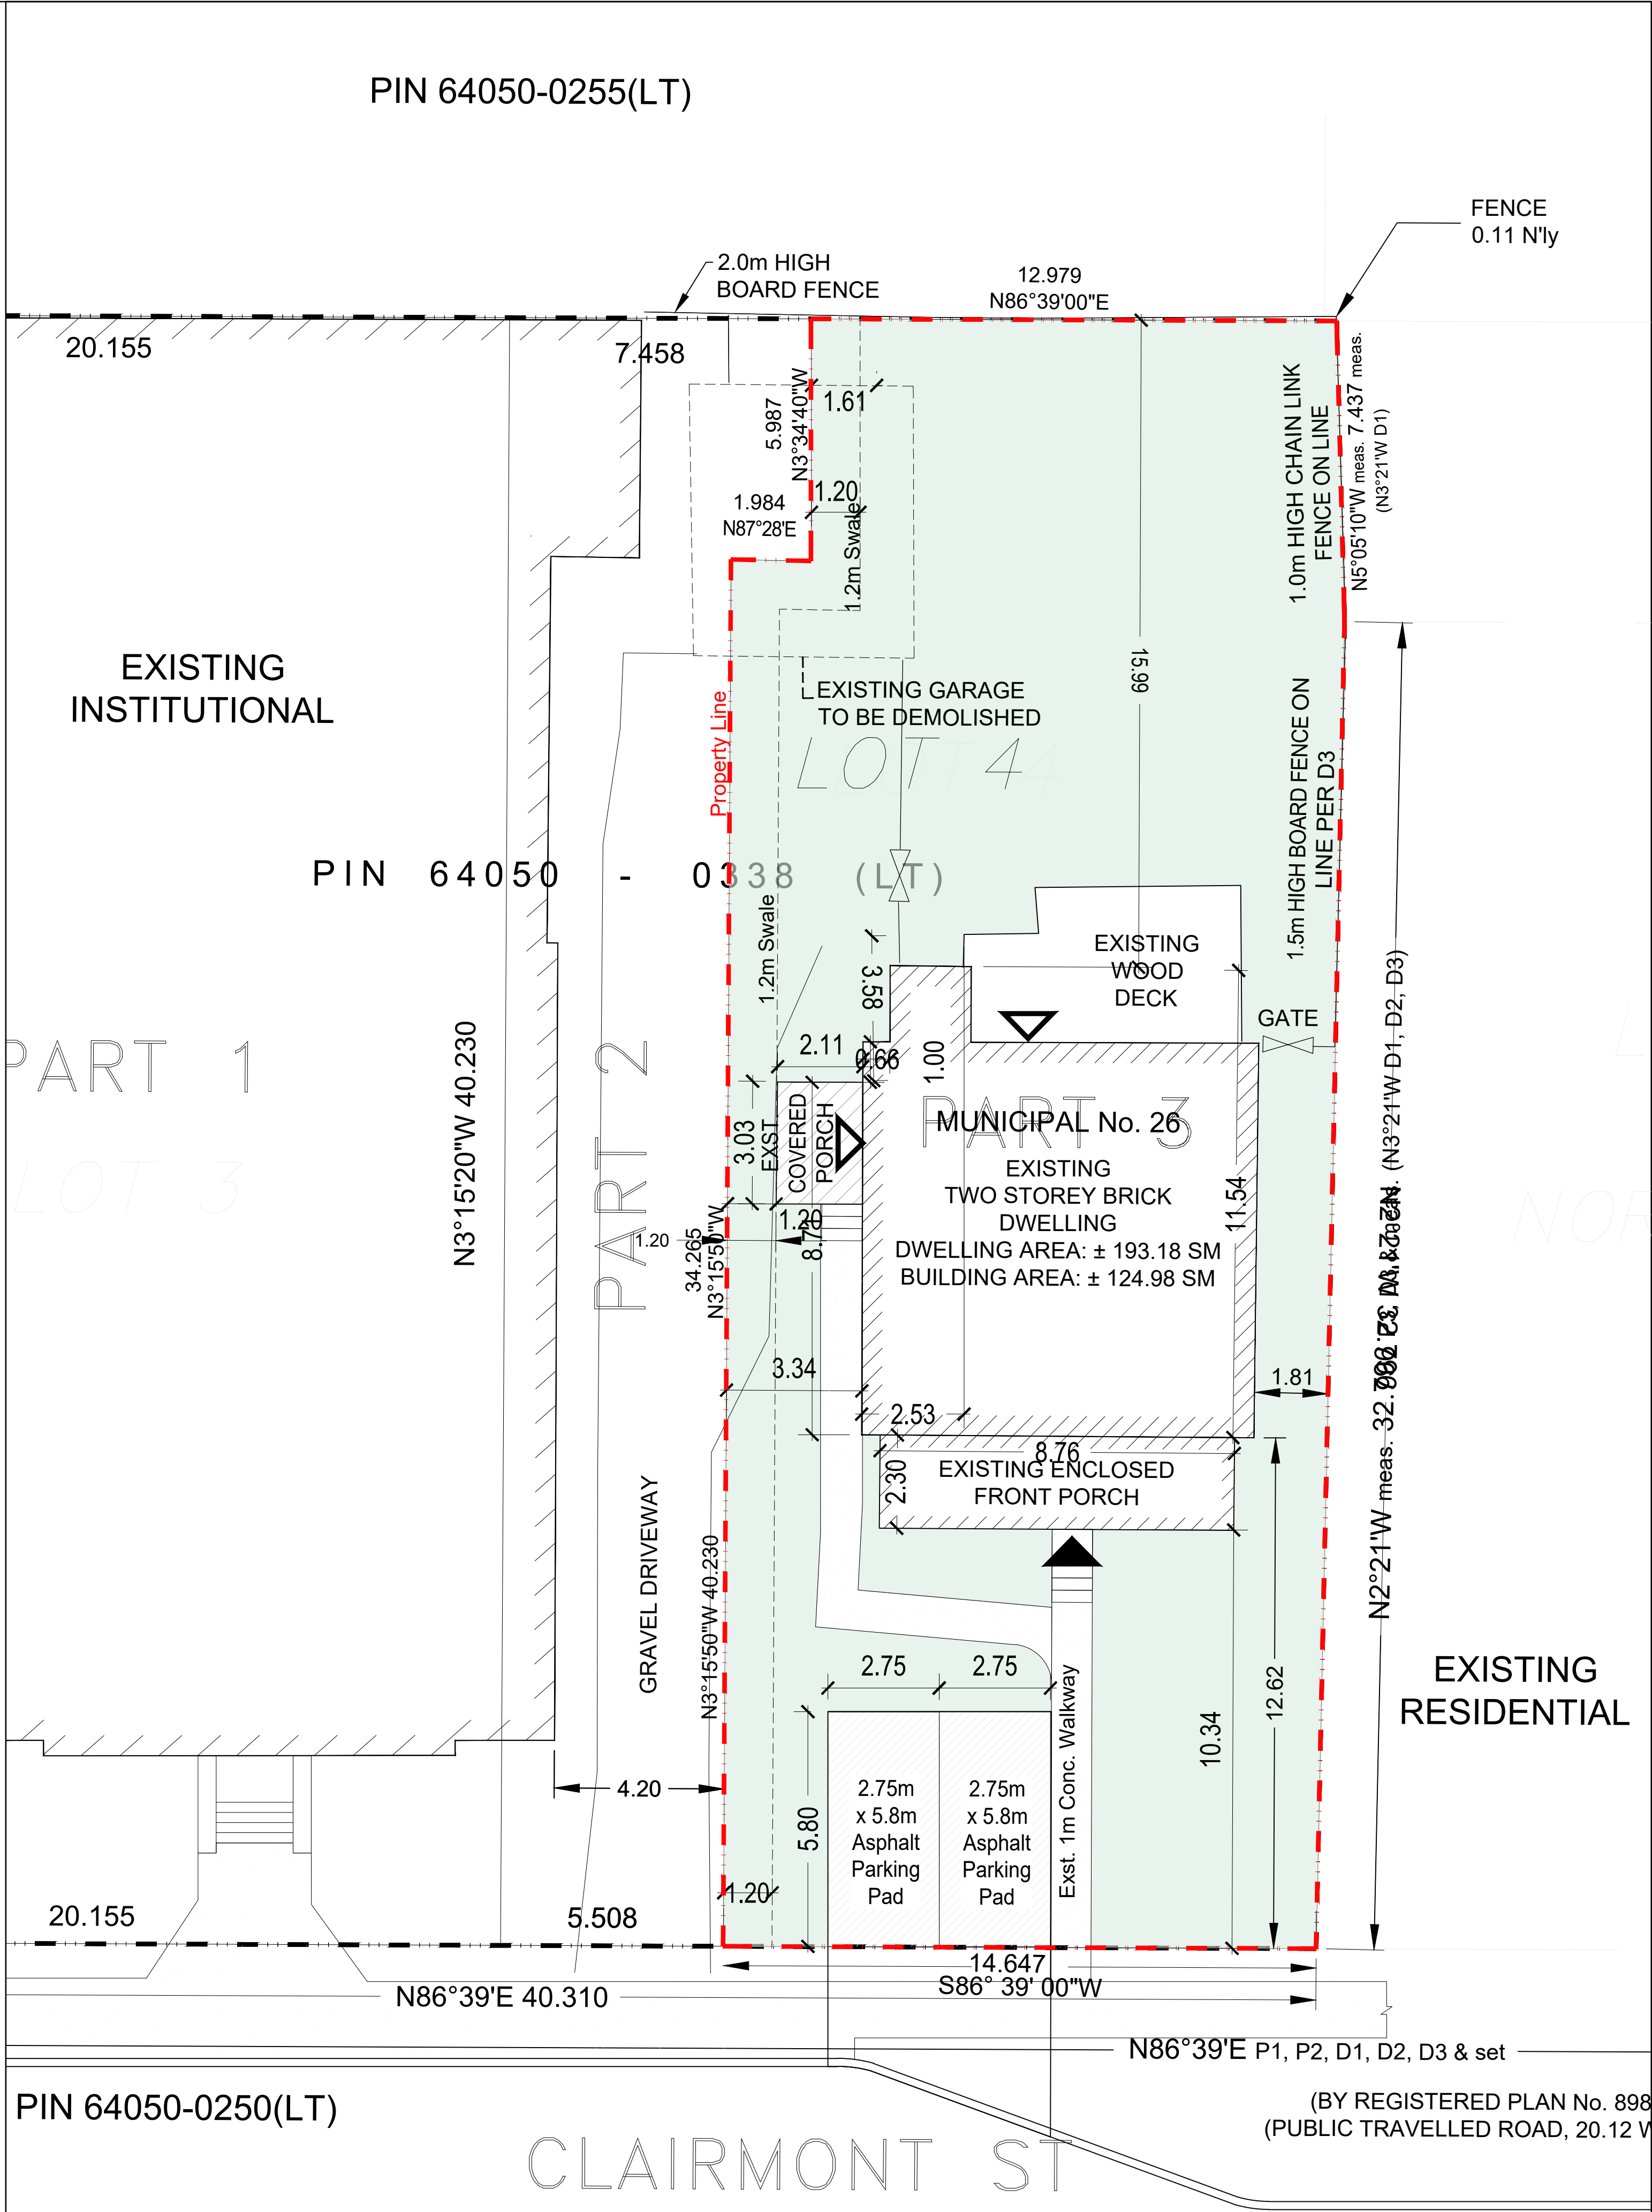

1 Site Plan  
Scale: 1:100

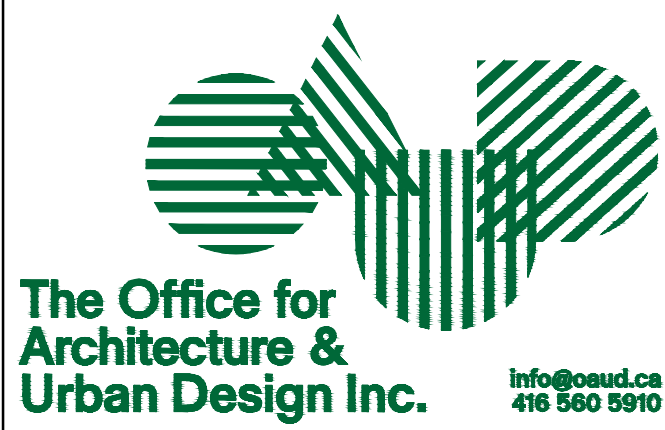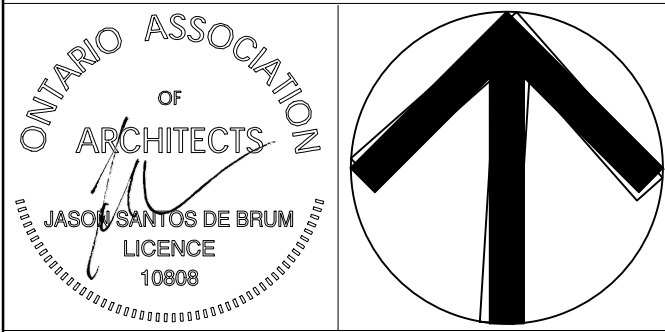

|     |                       |              |
|-----|-----------------------|--------------|
| 1   | Issued for Submission | Apr. 09, '26 |
| 1   | Issued for Submission | Jan. 26, '26 |
| NO: | REVISIONS:            | ISSUED:      |

This drawing is the property of the Consultant and may not be reproduced or used without the expressed consent of the Consultant. The contractor is responsible for checking and verifying all levels and dimensions and shall report all discrepancies to the Consultant and obtain clarification prior to commencing work. These drawings are not to be used for construction purposes unless indicated as "Issued for Construction".  
The Consultant does not assume liability for any errors or omissions of these documents, unless advised in writing of such commencement of construction.

CLIENT:  
**26 Clairmont Manse Dwelling**

26 Clairmont St  
Thorold, ON L2V 1R3

PROJECT:  
**Lot Division Renovation**

SHEET TITLE:  
**26 Clairmont Manse Dwelling Site Plan**

|                      |                             |
|----------------------|-----------------------------|
| PROJECT NO.<br>D5020 |                             |
| SCALE:<br>1:100      | DATE:<br>January, 2026      |
| DRAWN:<br>JD         | SHEET NO:<br><br><b>SP1</b> |
| CHECKED:<br>JD       |                             |
| FILE NO.<br>D5020    |                             |