


**1** GROUND FLOOR DEMOLITION PLAN  
SCALE: 1 : 75


**DEMOLITION NOTES**

- ① - REMOVE AND DISPOSE OF ALL EXISTING FLOORING AND BASE.
- ② - REMOVE AND DISPOSE OF EXISTING MILLWORK.
- ③ - REMOVE AND DISPOSE OF EXISTING DOOR AND FRAME.
- ④ - DEMOLISH AND DISPOSE OF EXISTING PARTITION WALL. MAKE GOOD ADJACENT FINISHES.

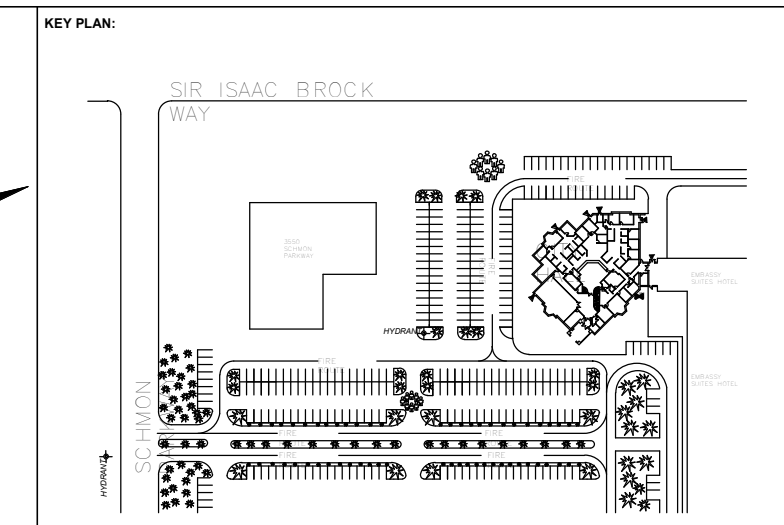

BENCHMARK:

**C<sup>2</sup>Architecture**  
C2 Architecture Inc.  
415 Baseline Road W.  
Bowmanville, ON L1C 5M2  
905-697-4464

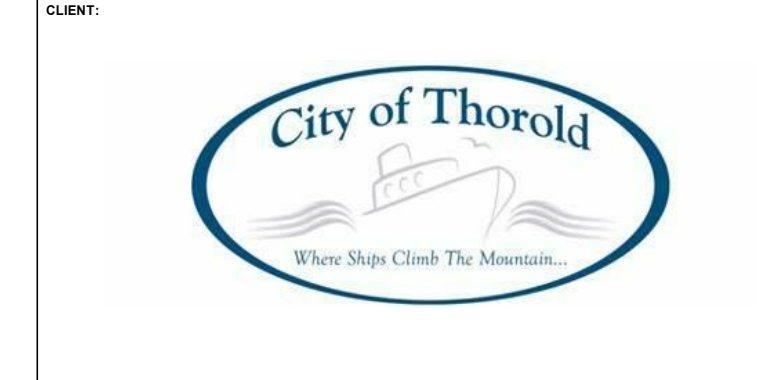

PROJECT NAME:

**3540 SCHMON PARKWAY  
THOROLD  
NEW SPACE PLAN FOR CITY HALL**

STAMPS:

DESIGNED BY	APPROVED BY

No.	Date	Description	By
3	MAR 12 20	REVISED FOR ADDENDUM 1	L.C.
2	MAR 4 20	ISSUED FOR TENDER REVIEW	L.C.
1	FEB 07 19	ISSUED FOR FINAL CLIENT REVIEW	L.C.

SHEET TITLE:

**DEMOLITION PLAN**

DISCIPLINE:

SCALE: 1 : 75

ALL DIMENSIONS SHOWN ARE IN MILLIMETERS UNLESS OTHERWISE NOTED

PROJECT No: T001137A	CLIENT File No:
DRAWER: DD	DESIGNER: LC
APPROVER: LC	APPROVER: LC
DATE: MARCH 4, 2020	DRAWING No: <b>A100</b>
	SHEET No: of