


PROPOSED SOUTH CAMPUS EXPANSION AS PER 2003 CAMPUS MASTER PLAN, SUBJECT TO CHANGE

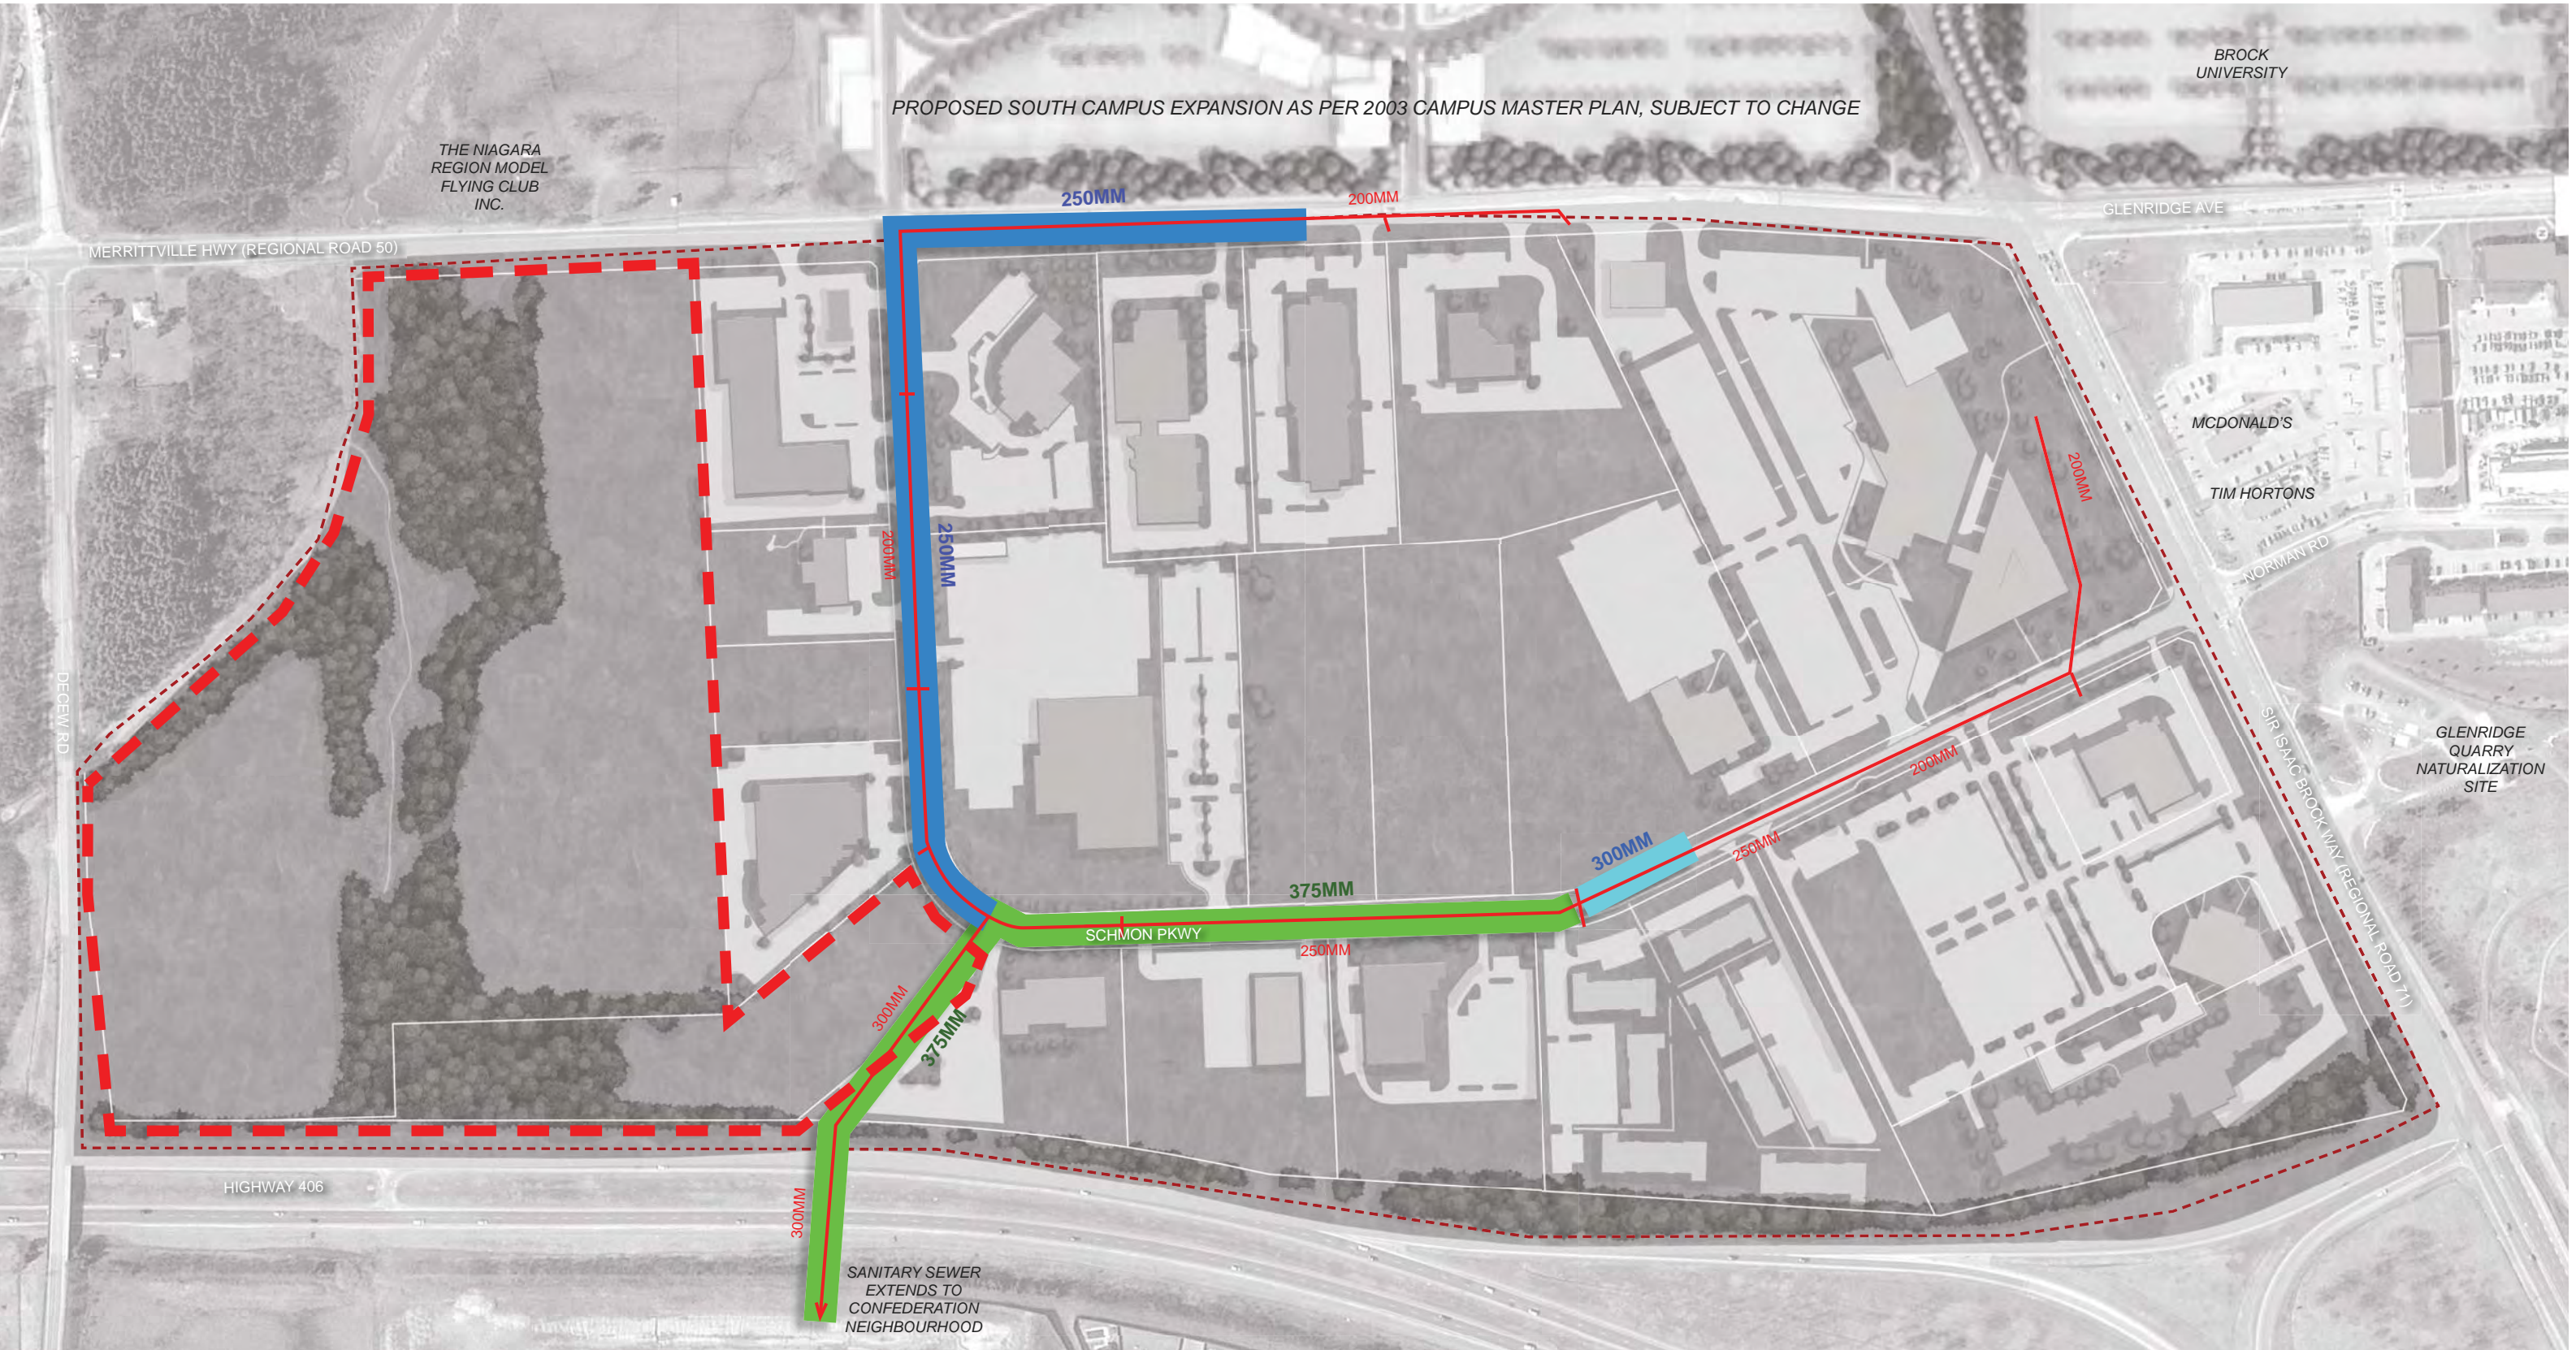

**BROCK BUSINESS PARK AREA SECONDARY PLAN**  
 SCHEDULE D-3: BROCK BUSINESS PARK AREA INFRASTRUCTURE

LEGEND	
<span style="color: blue;">█</span> 250MM UPGRADE	<span style="border-bottom: 1px dashed red; width: 20px; display: inline-block;"></span> PLAN AREA
<span style="color: cyan;">█</span> 300MM UPGRADE	<span style="border-bottom: 1px solid red; width: 20px; display: inline-block;"></span> SPECIAL POLICY AREA
<span style="color: green;">█</span> 375MM UPGRADE	
<span style="color: red;">█</span> EXISTING SANITARY SEWER	

SCALE