
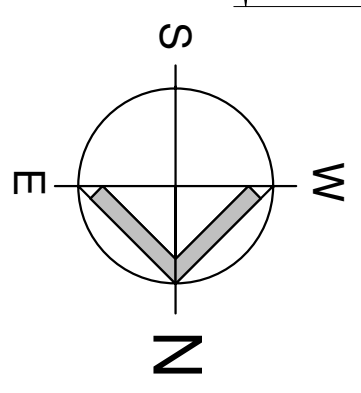
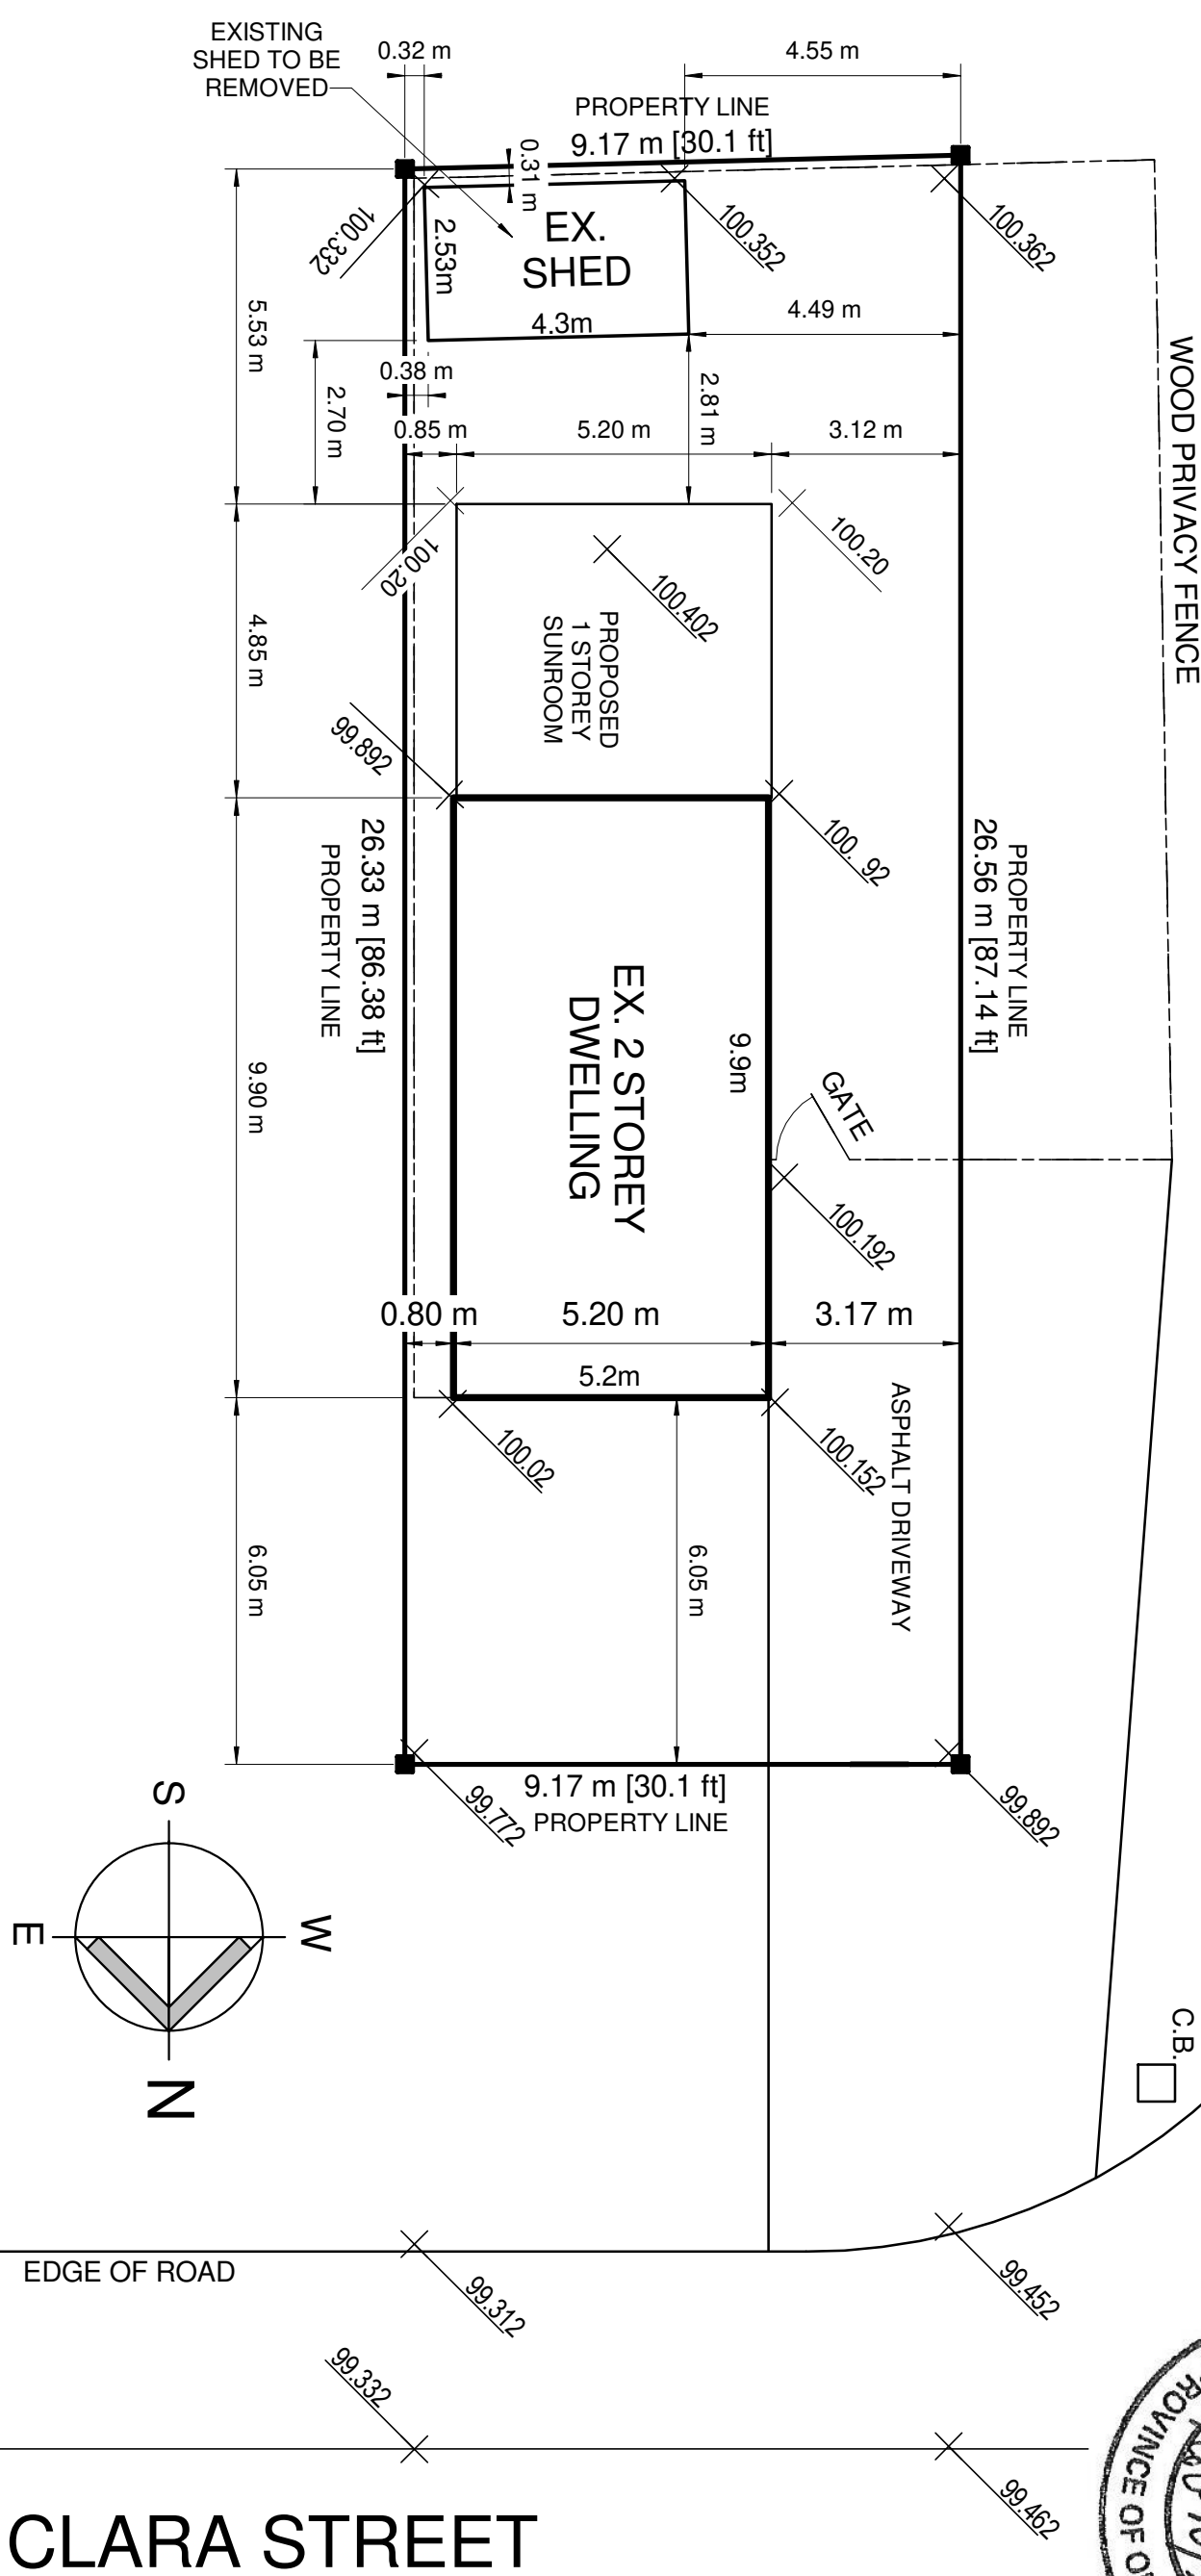


# MORTON STREET

EDGE OF ROAD

## SITE STATISTICS

- LOT AREA = 242.50 m<sup>2</sup> = 100%
- EXISTING BUILDING AREA = 51.48 m<sup>2</sup> = 21.23%
- EXISTING SHED = 10.88 m<sup>2</sup> = 4.49%
- PROPOSED SUNROOM = 25.22 m<sup>2</sup> = 10.40%
- LANDSCAPE AREA = 154.92 m<sup>2</sup> = 63.88%

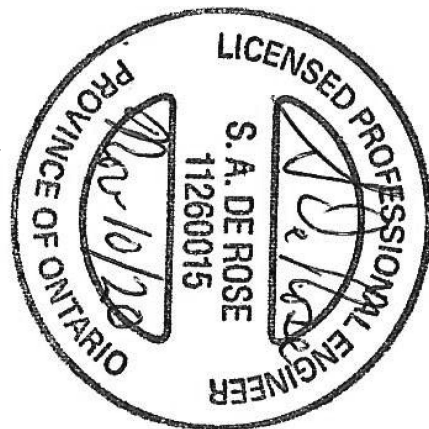

**MR. SAM DE ROSE, P.ENG.**  
 6497 CHARNWOOD AVE., NIAGARA FALLS, ON  
 MOBILE: (905) 324-4394 L2H 1Y8

DWG No.  
  
 1 OF 4

**PLOT PLAN**  
 170 CLARA STREET, THOROLD

DATE: NOVEMBER 11, 2020